

TITLE


FLOOR PLAN FOR FEATHERLITE TRAILERS
102" WIDE 53'-0" LENGTH ECR CUSTOM
CUSTOMER:

TRAILER NUMBER	TRAILER CODE	DRAWN BY	DATE DRAWN	REV
BOBBYD	494D	RON RIEHLE	113099	C

PLEASE REVIEW THIS PLAN CAREFULLY.
MAKE CHANGES OR CORRECTIONS AND
RETURN TO FEATHERLITE ENGINEERING.

SIGNATURE _____
DATE _____

THIS FLOOR PLAN IS FOR QUOTE PURPOSES ONLY

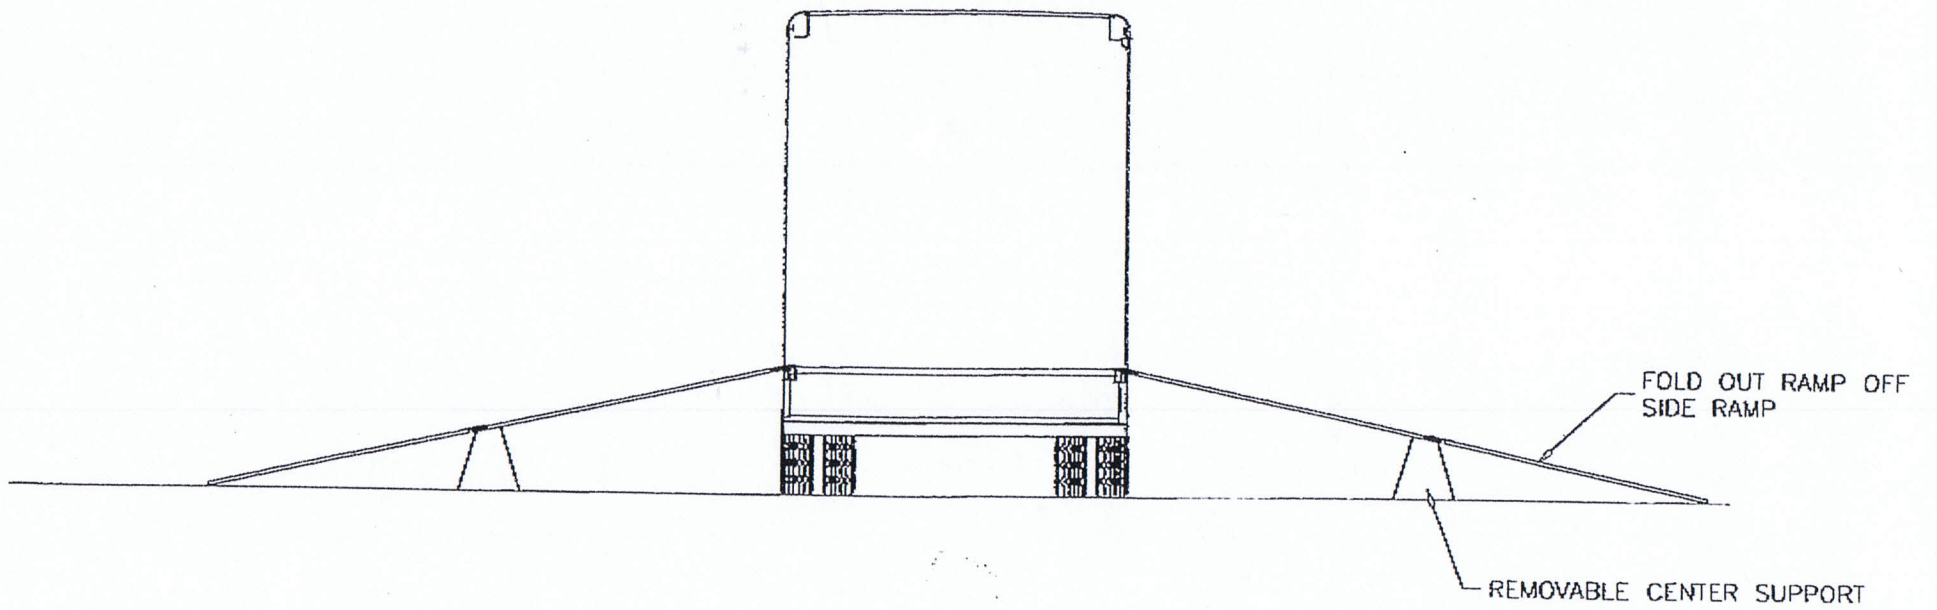

11/11/11 P. 11/11